


- 1 Paving slabs laid to appropriate drainage falls by the landscape contractor
- 2 Paving bedding layer by landscape contractor
- 3 Axter Hydrodrain reservoir/drainage board
- 4 20-40mm diameter washed ballast (no fines) installed to a minimum depth of 50mm
- 5 Axter filter layer
- 6 Metal flashing to suit building requirements
- 7 Wilotekt-Plus Structural waterproofing system
- 8 Axter Wilotekt primer
- 9 Axter detail membrane
- 10 In-situ concrete structural deck laid to zero pitch (0 -0.7° post deflection tolerances)

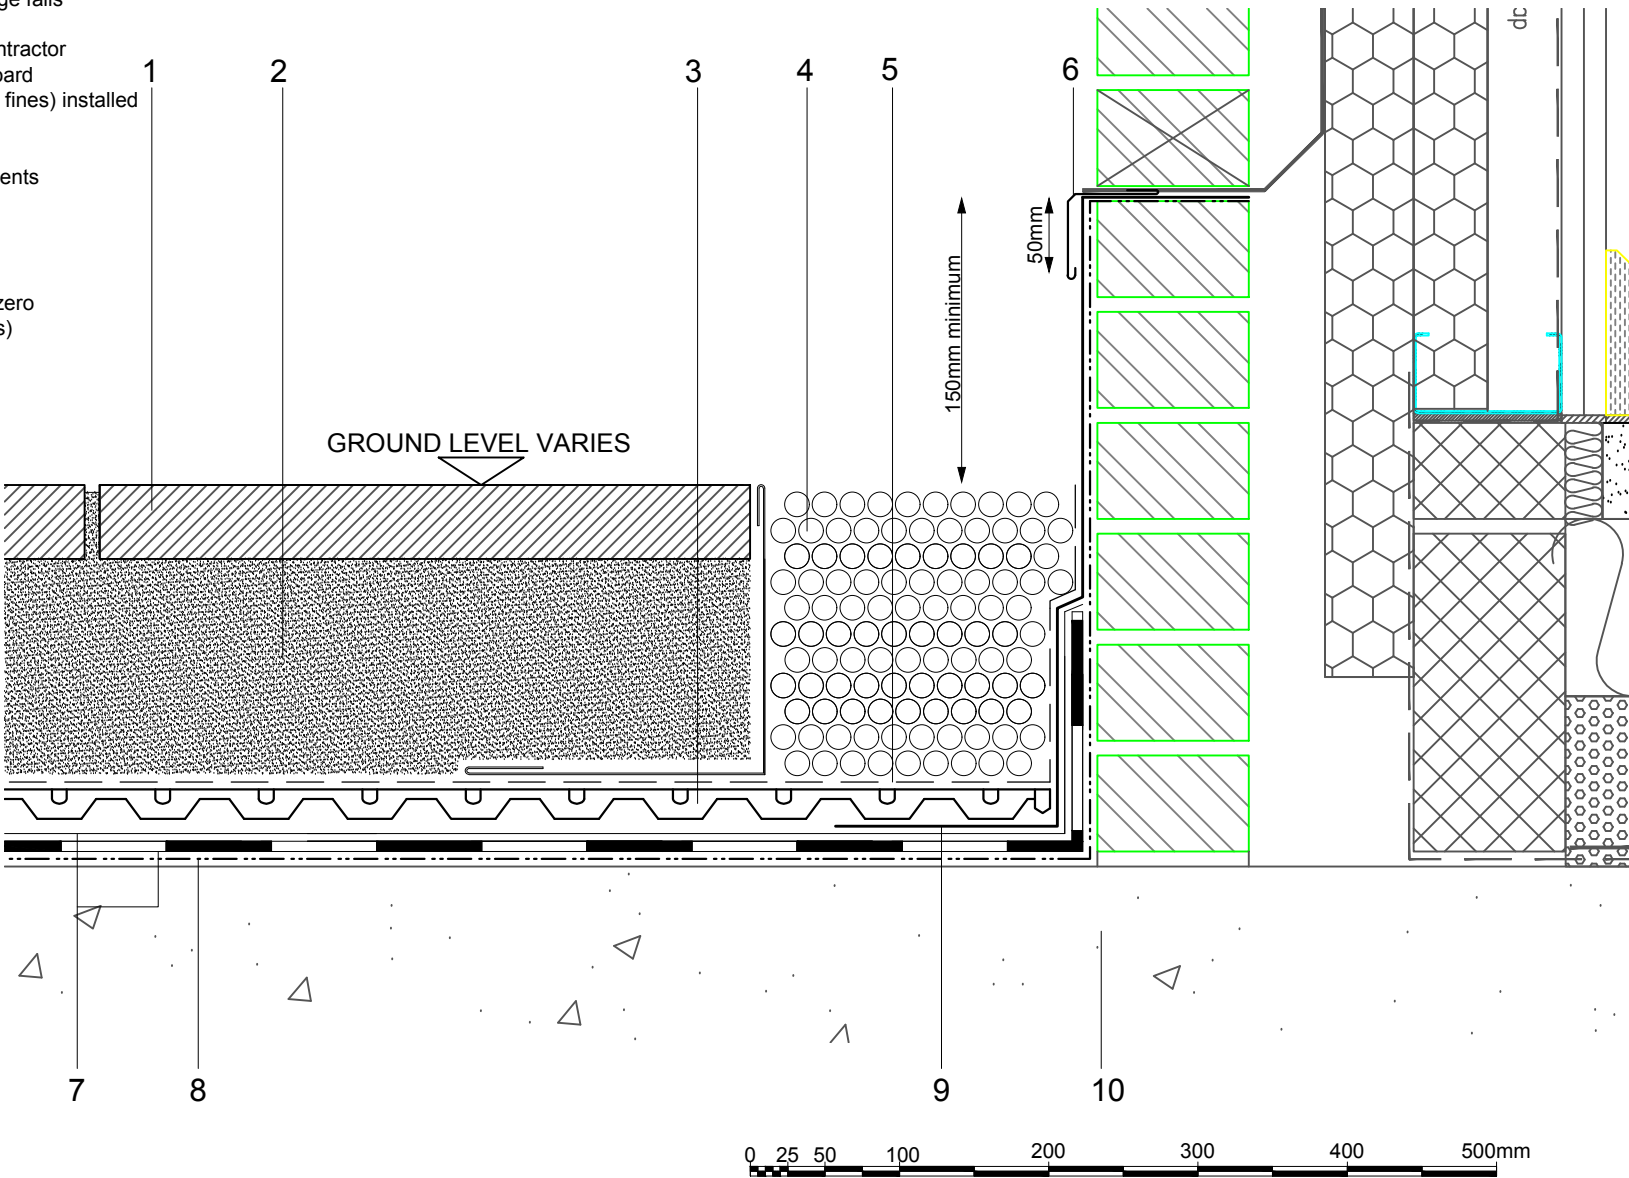

Axter provide detail drawings as part of our technical design service. Such drawings should only be used as a guide during the design process and should not be utilised during construction. Axter accepts no liability for misuse of this service.

PROJECT	STANDARD DETAIL		DRAWING			
			WILOTEKT PLUS PODIUM DECK UPSTAND DETAIL (HARD-BED PAVING FINISH)			
CLIENT	STANDARD DETAIL		DWG.N°	SCALE	DATE	REV
			W.PD.C.1016	1:5 @ A4	10.16	



www.axter.co.uk
info@axterltd.co.uk
01473 724 056

Axter Ltd,
West Road, Ransomes Europark,
Ipswich, Suffolk, IP3 9SX