



- 1 Paving slabs
- 2 Axter adjustable paving supports
- 3 Axter filter layer
- 4 Axter Hydrodrain reservoir/drainage board
- 5 Planter wall construction as per engineer's design
- 6 Planting by landscape contractor
- 7 Planting substrate by landscape contractor
- 8 Wilotekt-Plus Structural waterproofing system
- 9 Axter Wilotekt primer
- 10 In-situ concrete structural deck laid to zero pitch (0 -0.7° post deflection tolerances)

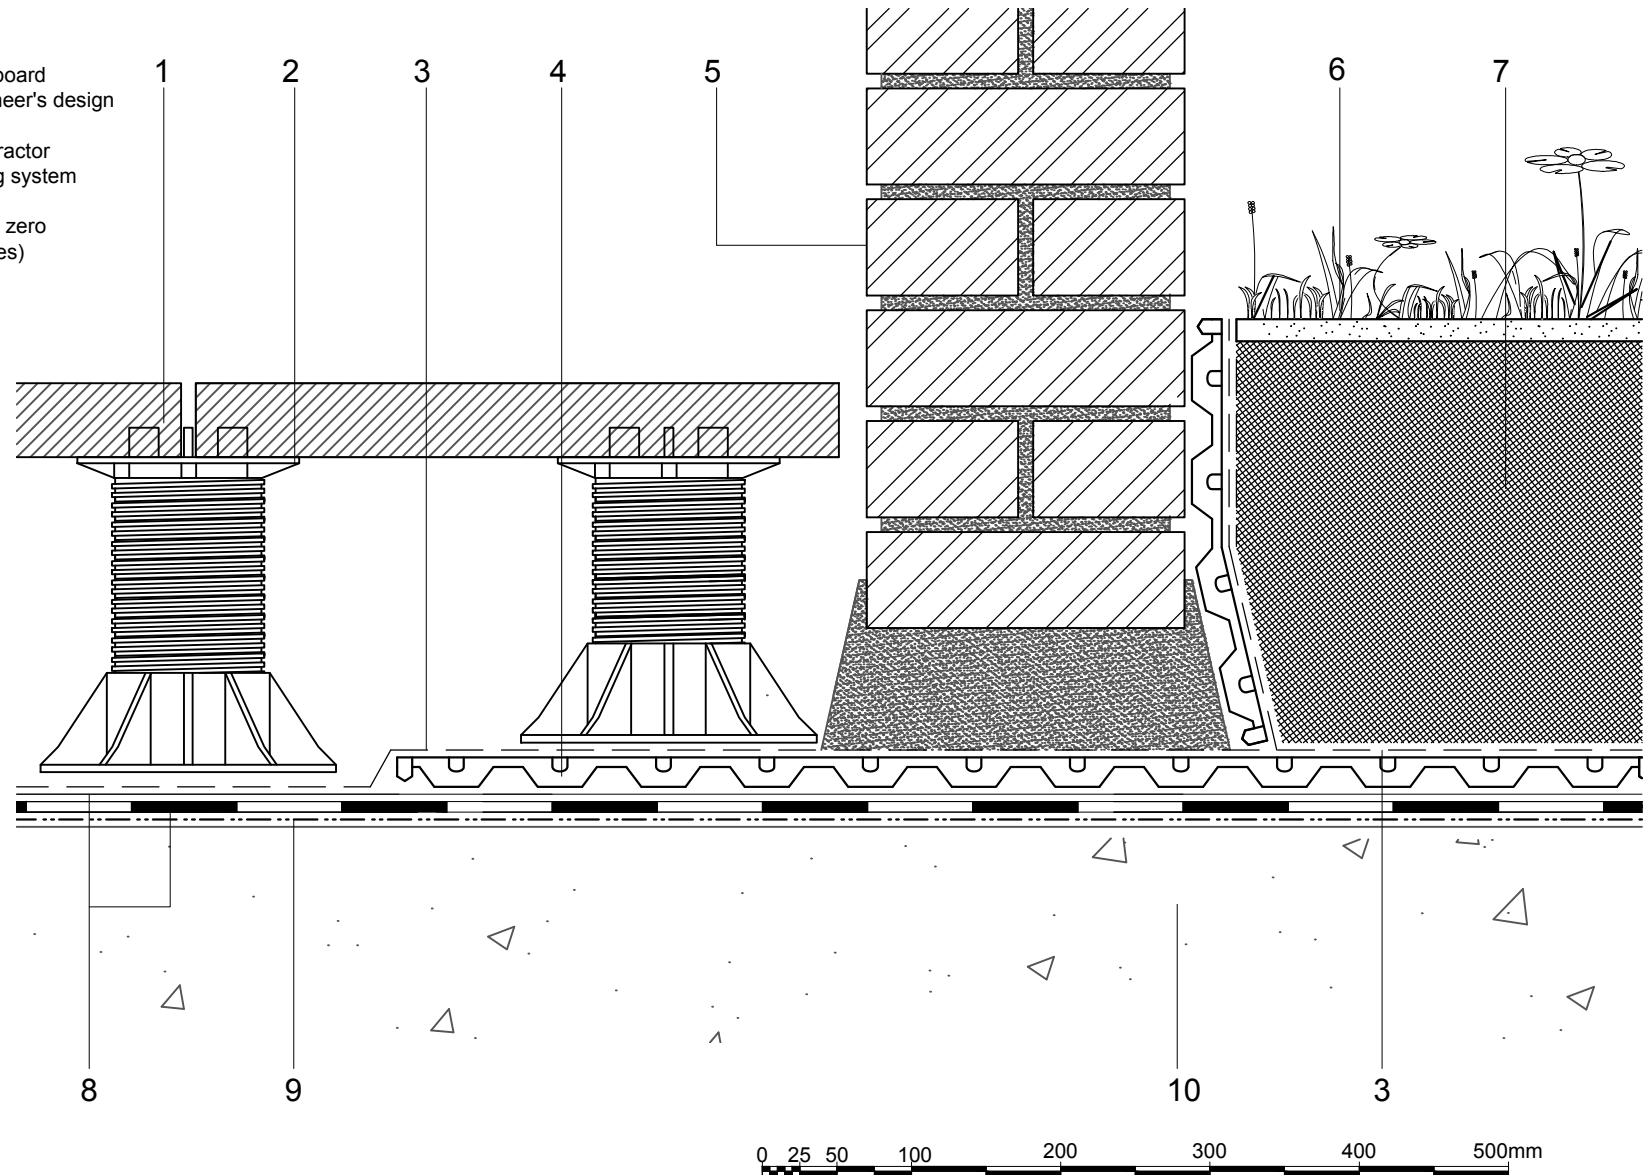

Do Not Scale. All dimensions to be checked on site by the Axtershield Installer

Axter provide detail drawings as part of our technical design service. Such drawings should only be used as a guide during the design process and should not be utilised during construction. Axter accepts no liability for misuse of this service.	PROJECT STANDARD DETAIL		DRAWING WILOTEKT PLUS PODIUM DECK PLANTER DETAIL				<div></div> <div><div>www.axter.co.uk info@axterltd.co.uk 01473 724 056</div><div>Axter Ltd, West Road, Ransomes Europark, Ipswich, Suffolk, IP3 9SX</div></div>
	CLIENT STANDARD DETAIL	DWG.N° W.PD.G.1016	SCALE 1:5 @ A4	DATE 10.16	REV		