


- 1 Paving slabs
- 2 Axter adjustable paving supports
- 3 Axter filter layer
- 4 Kerb by road contractor
- 5 4cm Macadam by road contractor
- 6 Axter 3mm protection board
- 7 Wilotekt-Plus Structural waterproofing system
- 8 Axter Wilotekt primer
- 9 In-situ concrete structural deck laid to zero pitch (0 -0.7° post deflection tolerances)

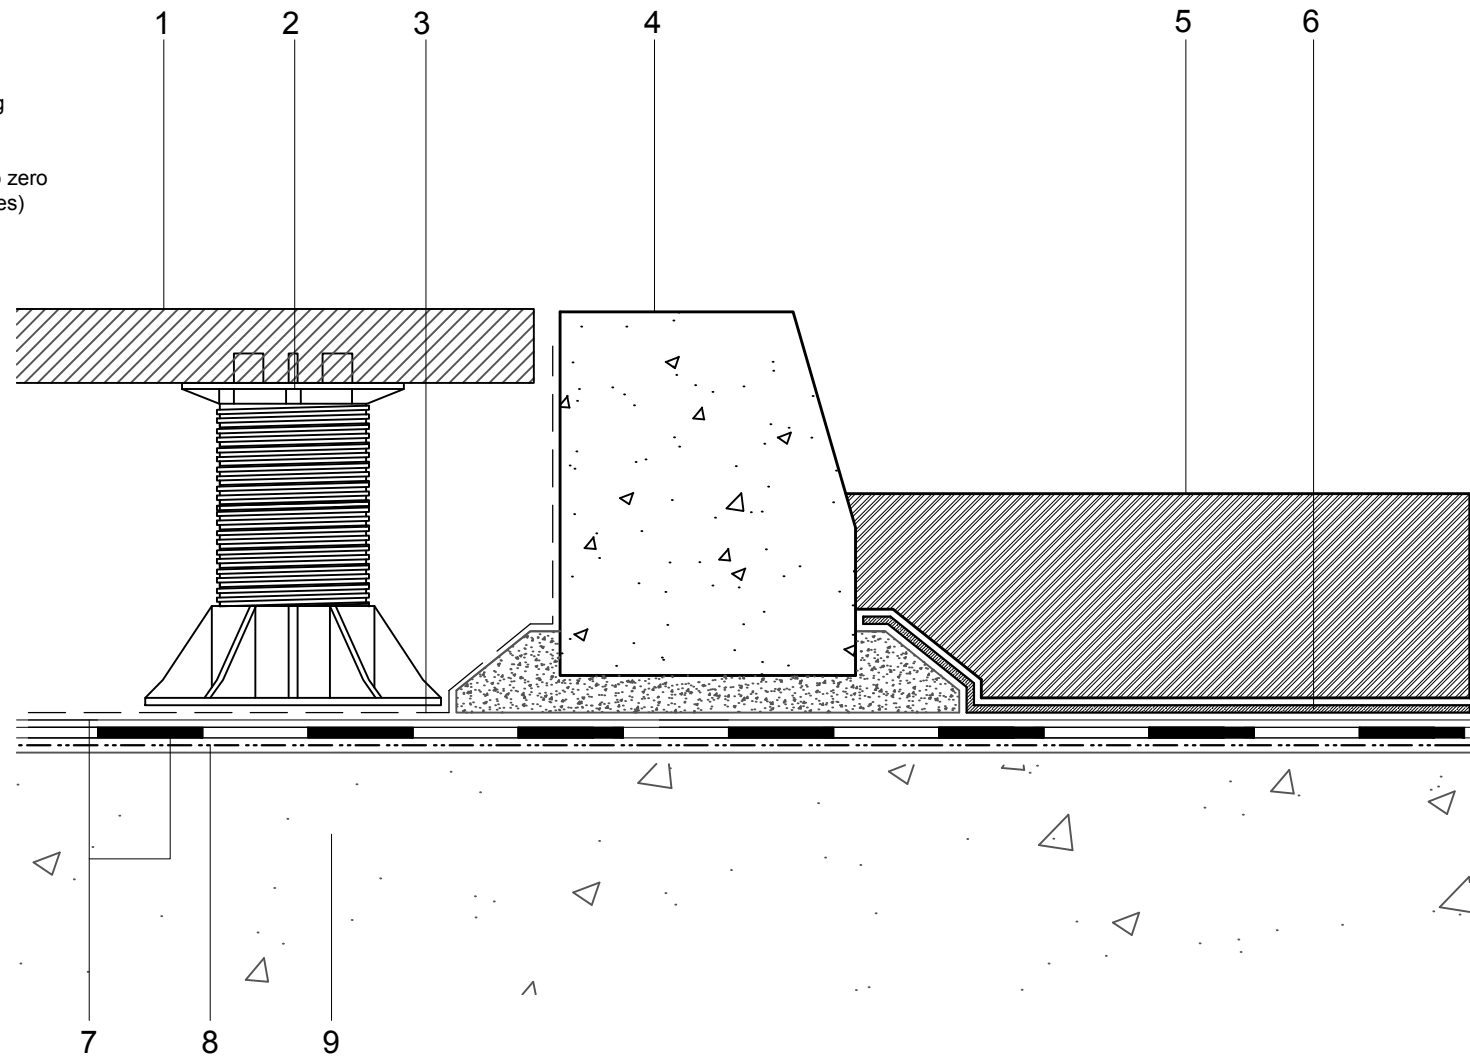

Do Not Scale. All dimensions to be checked on site by the Axtershield Installer

Axter provide detail drawings as part of our technical design service. Such drawings should only be used as a guide during the design process and should not be utilised during construction. Axter accepts no liability for misuse of this service.

PROJECT	STANDARD DETAIL		DRAWING			
			WILOTEKT PLUS PODIUM DECK ROAD KERB WITH MACADAM DETAIL			
CLIENT	STANDARD DETAIL		DWG.N°	SCALE	DATE	REV
			W.PD.H.1016	1:5 @ A4	10.16	



www.axter.co.uk
info@axterltd.co.uk
01473 724 056

Axter Ltd,
West Road, Ransomes Europark,
Ipswich, Suffolk, IP3 9SX