


1	HYRANGER® SPOT under-layer
2	HYRANGER® Capping Sheet
3	HYTHERM® tapered / flat board insulation fully bonded using Hyra-Stik adhesive (thickness to achieve design U-value and/or design fall)
4	Vernis Antac ST Primer
5	HYRANGER® air & vapour control layer (AVCL)
6	Timber hard edge/batten
7	HYRANGER® to form welted drip detail
8	Lead apron flashing (by specialist subcontractor) (fixed in accordance to lead sheet Association Guide)
9	Batten tiles/slates (by specialist subcontractor)
10	Concrete roof slab by specialist contractor

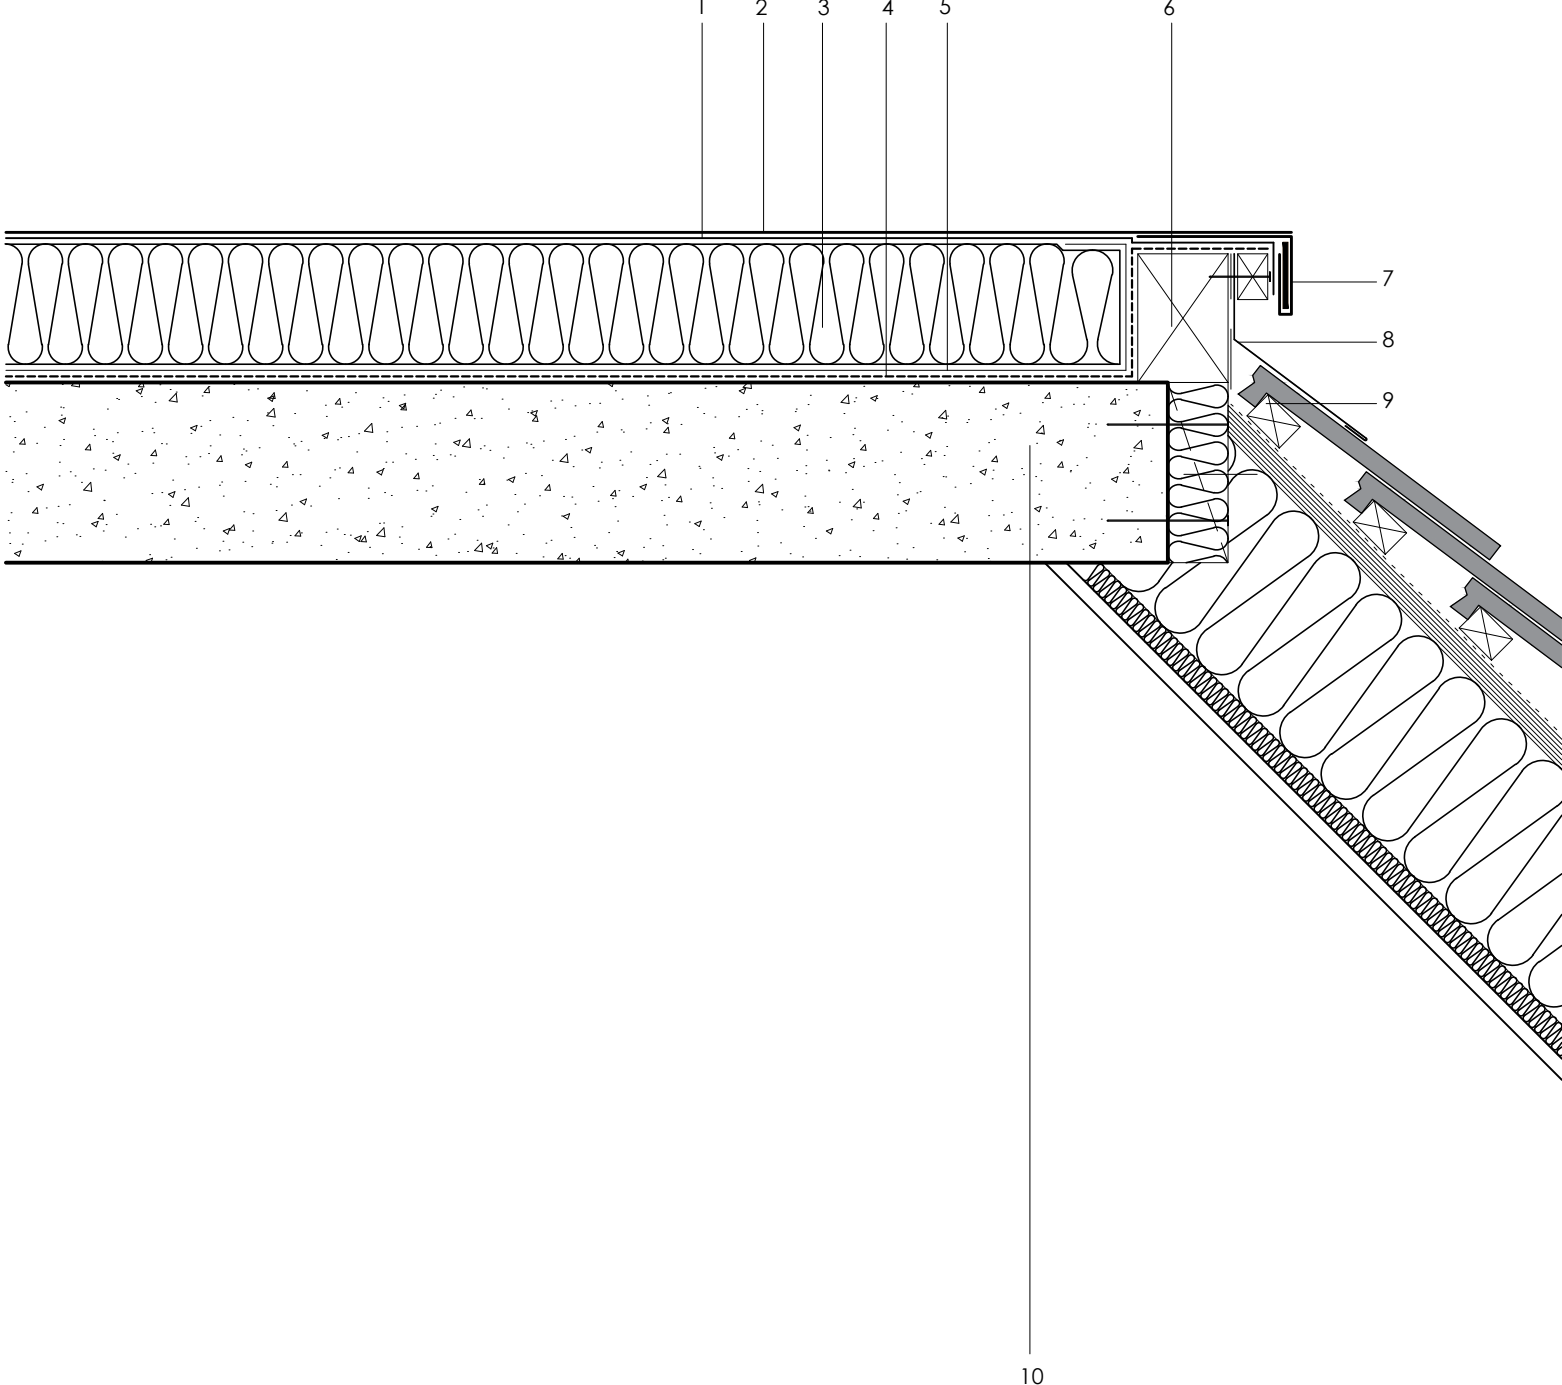

PROJECT : N/A

CLIENT : N/A

DRAWING : HYRANGER® TYPICAL MANSARD  
EDGE DRIP DETAIL

DWG.No

WR.C.HY.120

SCALE

1:5 @ A4

DATE

2019

REV (if applicable)

N/A

STANDARD DETAIL

Hy

Hyranger