


1	Batten and tiles / slates (by specialist subcontractor)
2	Sarking felt (by specialist subcontractor)
3	Plywood board (by specialist subcontractor)
4	35PY Angle Strip
5	HYRANGER® Detail Membrane
6	HYRANGER® SPOT under-layer
7	HYRANGER® Capping Sheet
8	HYTHERM® ADH tapered/flat board Insulation (thickness to achieve design U-value and/or design fall)
9	Vernis Antac ST primer
10	HYRANGER® air & vapour control layer (AVCL)
11	Concrete roof slab by specialist contractor

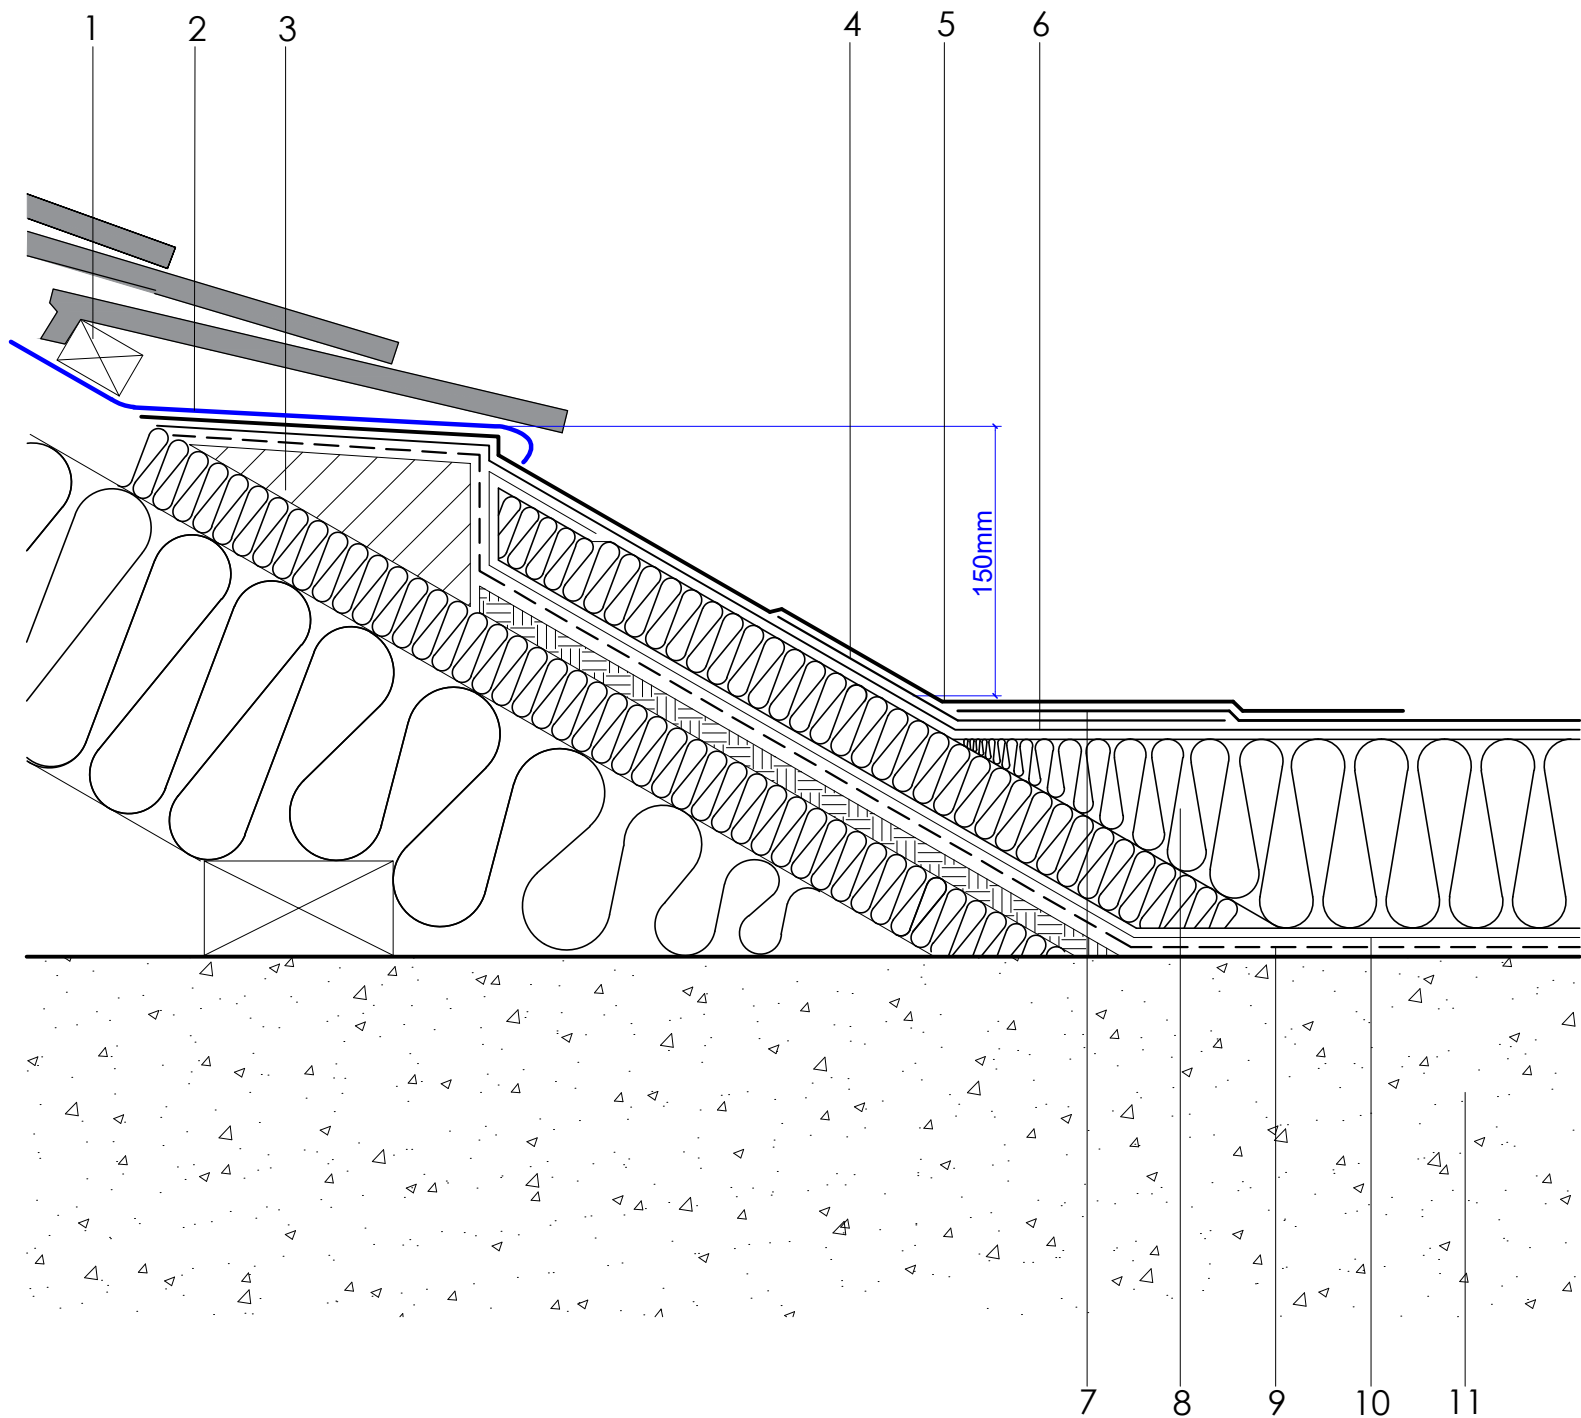

Axter provide detail drawings as part of our technical design service. Such drawings should only be used as a guide during the design process and should not be utilised during construction. Axter accepts no liability for misuse of this service.

PROJECT : N/A
CLIENT : N/A
DRAWING : HYRANGER® TYPICAL PITCHED TO FLAT
ROOF ABUTMENT DETAIL (INSULATED)

DWG.No
WR.C.HY.130

SCALE
1:5 @ A4

DATE
2019

REV (if applicable)
N/A

STANDARD DETAIL

Hy
Hyranger